


ENTRY FEATURE PLAN C


scale 1/8" = 1'0"

STONEHILLS DRIVE
 DUNCANVILLE ROAD

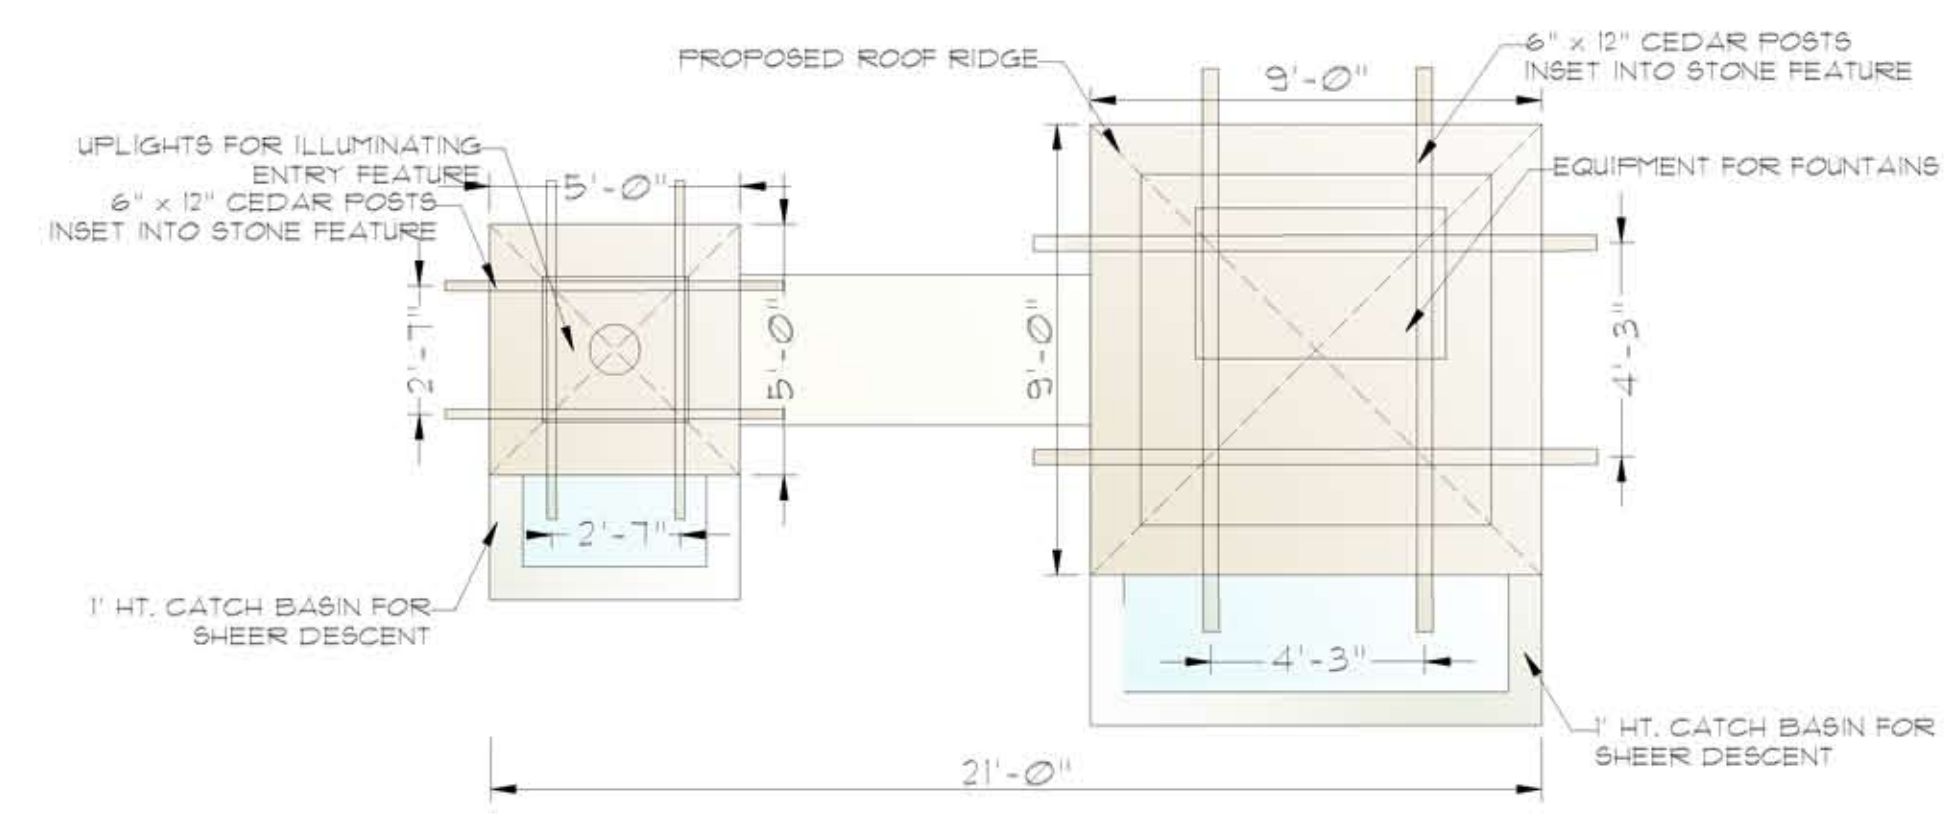

ENTRY FEATURE DIMENSION PLAN

scale 1/4" = 1'0"

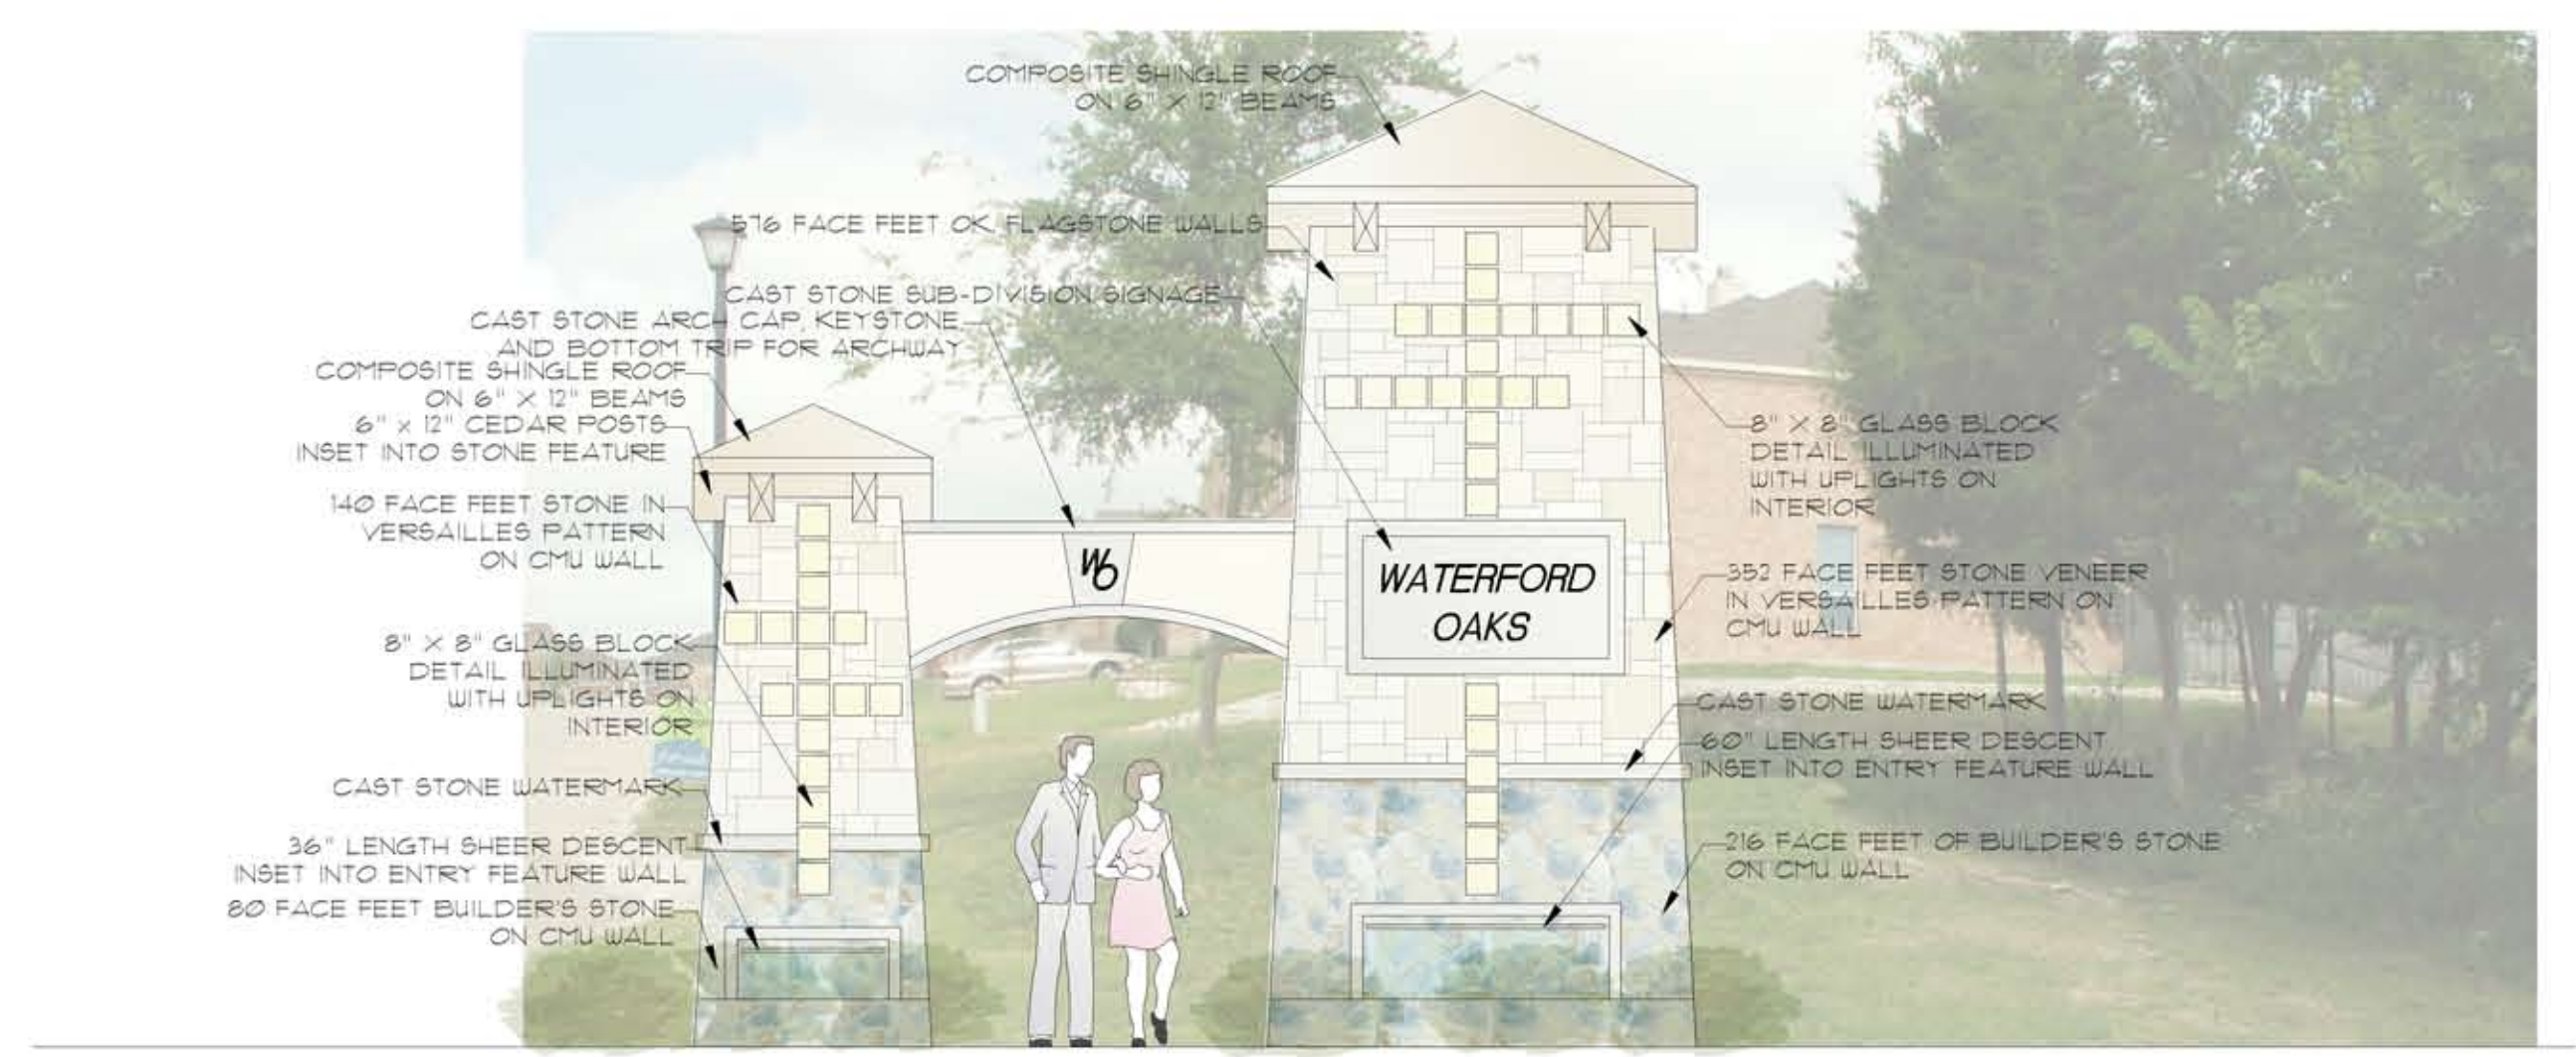

ENTRY FEATURE ELEVATION

scale 1/4" = 1'0"

A Landscape Development Plan For

WATERFORD OAKS ENTRY FEATURES

1400 STONEY HILL DRIVE CEDAR HILL, TX

Title
**ENTRY FEATURE
 PLAN C**
 SCALE AS NOTED

LANDPATTERNS, INC.
 Landscape Architecture
 Landscape Construction
 3624 Oak Lawn Ave. Suite 320 Dallas, TX 75219
 MAL. P.O. Box 172650 Arlington, TX 76003-2650
 T: (214) 219-9993 F: (214) 219-7005
 EMAIL: mail@landpatterns.com

Sheet
LP-4